

- Block CC - Proposed Boundary
Area: 2.58 Hectares (6.39 acres)
 - Block EE - Proposed Boundary
Area: 6.35 Hectares (15.70 acres)
 - Block FF - Proposed Boundary
Area: 3.59 Hectares (8.89 acres)
 - Block GG - Proposed Boundary
Area: 3.72 Hectares (9.19 acres)
 - Block HH1 - Proposed Boundary
Area: 1.43 Hectares (3.54 acres)
 - Block HH2 - Proposed Boundary
Area: 2.20 Hectares (5.46 acres)
 - Block HH3 - Proposed Boundary
Area: 3.87 Hectares (9.56 acres)
 - Block HH4 - Proposed Boundary
Area: 6.13 Hectares (15.15 acres)
 - Block HH6 - Proposed Boundary
Area: 2.11 Hectares (5.21 acres)
- School Site

NOTES

1. This drawing is to be read in conjunction with all other drawings and specifications.
2. Do not scale off this drawing. Written dimensions to be taken only.
3. Any discrepancies found between this drawing and other drawings and specifications in the construction documents must be referred to the Landscape Architect prior to work commencing.
4. This drawing must not be copied in whole or in part without prior written consent of Optimised Environments Ltd.


DRAWING INFORMATION BASED UPON

Emphasis: © Crown copyright and database rights 2019 Ordnance Survey 0100031673.

OS OpenData: Contains OS data © Crown copyright and database right (2019).

Google Earth: Please show the attribution statement shown on the Google map or image that you are using.

Topographical Survey: Please reference surveyor's survey.

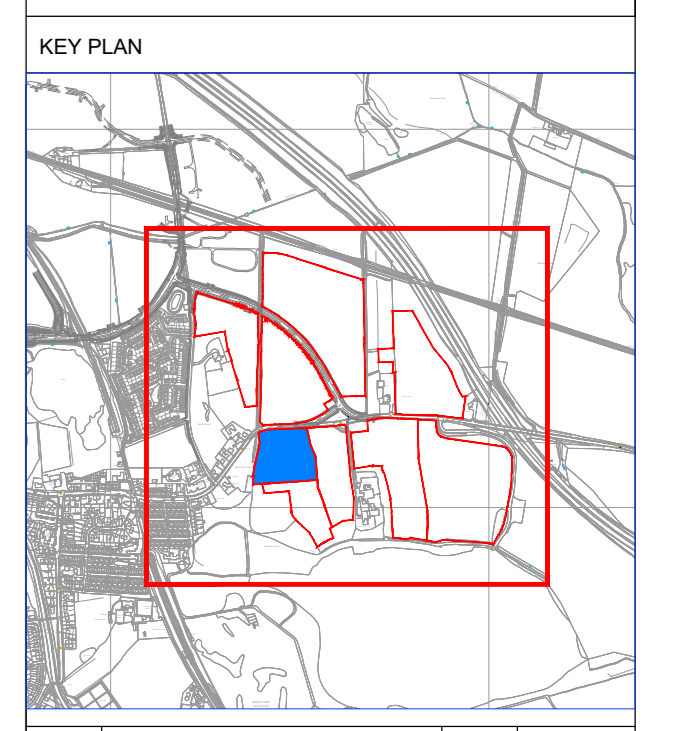

open
optimised environments ltd

CONTRACE 2nd Floor | Quayside Tower | 13 West Register | Edinburgh | EH1 1JL
01710 201000 | info@openenvironments.com

LONDON 10th Floor | 104-106 New Year | Broadwalk | London | EC2N 2NY
020 786 86100 | london@openenvironments.com

MANCHESTER 10th Floor | 100-102 Market Street | Manchester | M1 1PL
0161 275 7700 | manchester@openenvironments.com

Client	
Winchburgh Developments Ltd	
Project	
Winchburgh West Lothian	
Drawing Title	
Blocks CC, FF, EE, HH Development Boundary - Indicative Layouts for Context	
Scale Bar	North
0 12.5m 25m 37.5m 50m 62.5m	
Scale: 1:1250@A0	Date: April 2022
By: cs	Status: PLANNING
Checked: B	Approved: B
Drawing Number	Rev
094_WB_CC-FF-EE-HH_Planning	-